


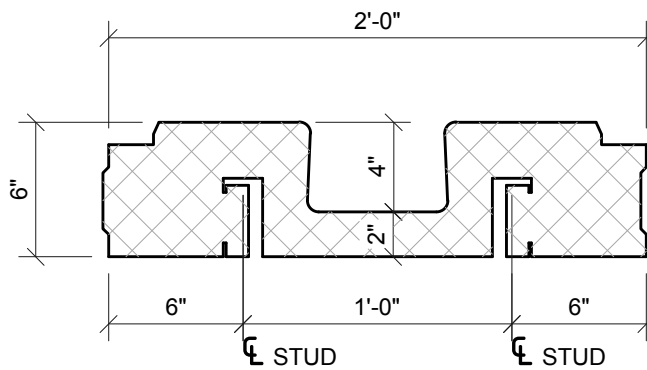

DESCRIPTION:

6" EPS-Deck PANEL
STEEL SUPPORT
2" INSULATION UNDERNEATH
24" WIDE

DRAWN BY: BG

SCALE: N.T.S.

DATE: OCTOBER 07, 2015

DRAWING No.:

REV.: A

E06S22400



By: LEGALET Inc.
5715 Warner Drive
Long Sault, ON K0C 1P0
Tel.: 1-866-299-7567 ext. 1
www.EPS-Deck.com